
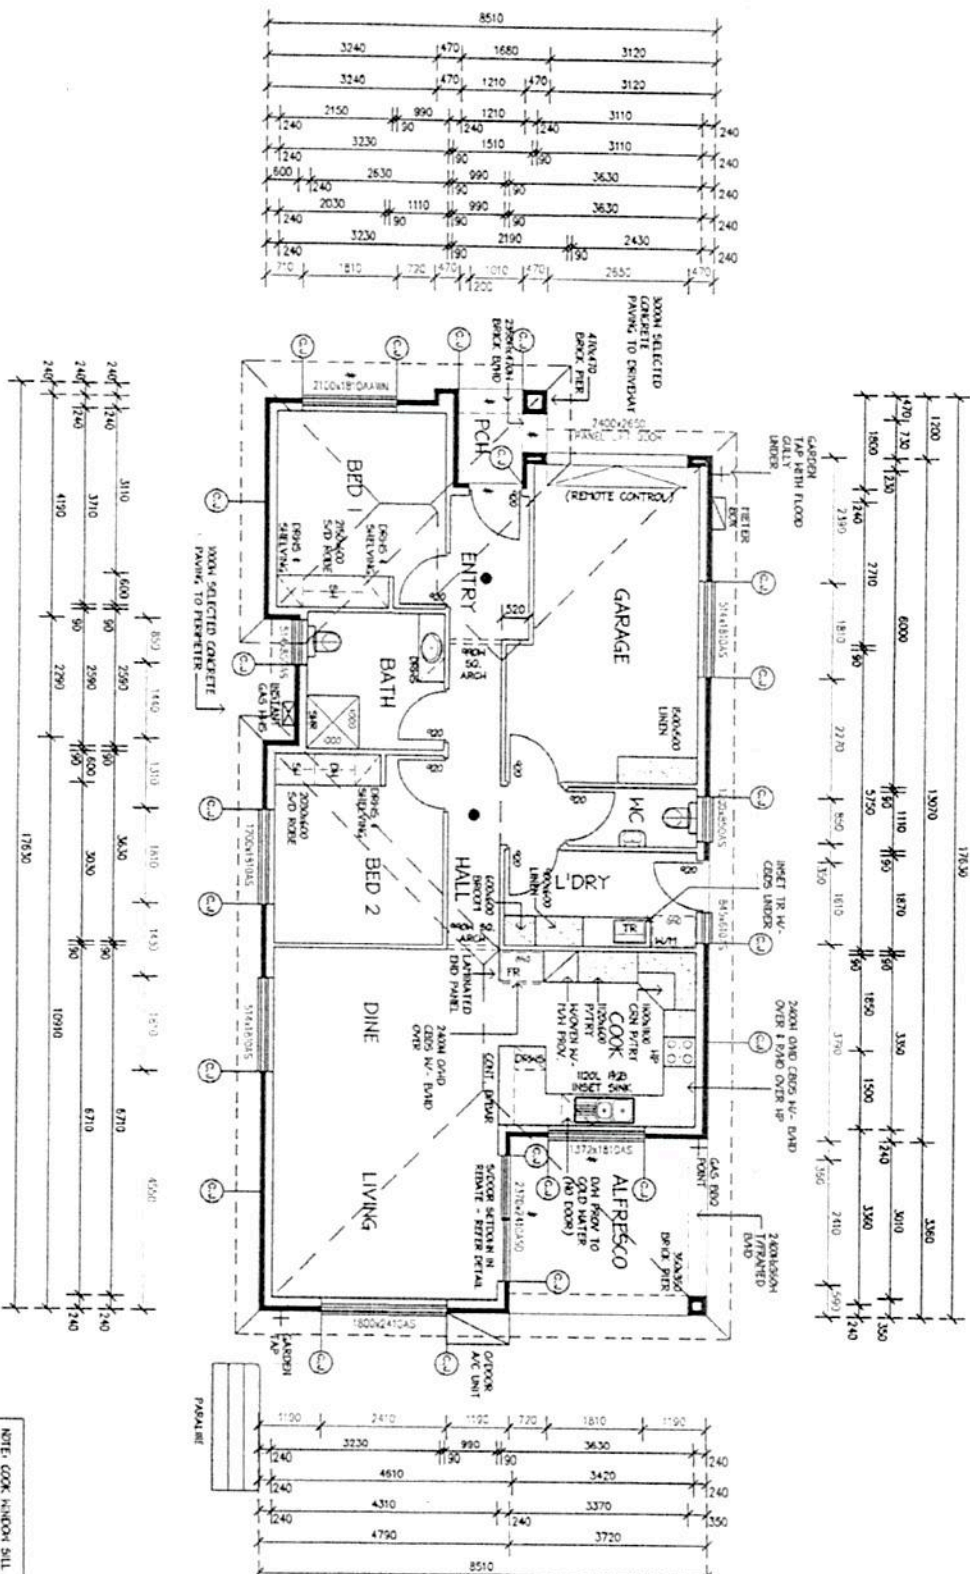


SHEET 1 OF 3		PROPOSED RESIDENCE FOR FULLERTON LUTHERAN HOMES	
FLOOR PLAN		AT LOT 115 (HOUSE 2) BRUCE COURT PARA VISTA	
Job No. 18157WD	SCALE: 1:100	AMENDMENT DATES 14/05/20 - NS	
DATE: 25.02.19	JOB TYPE: J.1	<ul style="list-style-type: none"> CHANGES DURING DESIGN PHASE CHANGES AS A RESULT OF CLIENT REQUESTS 	
DRAWN: BD	MASTER UPDATE:	AREAS m² LIVING 106.53 ALFRESCO 12.41 GARAGE 72.36 PORCH 2.74 TOTAL 194.12	
SPECIAL NOTES 1. FINISHES TO BE AS SHOWN IN SPECIFICATIONS. 2. ALL WORK TO BE ACCORDING TO AS SHOWN IN SPECIFICATIONS. 3. ALL WORK TO BE ACCORDING TO AS SHOWN IN SPECIFICATIONS. 4. ALL WORK TO BE ACCORDING TO AS SHOWN IN SPECIFICATIONS. 5. ALL WORK TO BE ACCORDING TO AS SHOWN IN SPECIFICATIONS. 6. ALL WORK TO BE ACCORDING TO AS SHOWN IN SPECIFICATIONS. 7. ALL WORK TO BE ACCORDING TO AS SHOWN IN SPECIFICATIONS. 8. ALL WORK TO BE ACCORDING TO AS SHOWN IN SPECIFICATIONS. 9. ALL WORK TO BE ACCORDING TO AS SHOWN IN SPECIFICATIONS. 10. ALL WORK TO BE ACCORDING TO AS SHOWN IN SPECIFICATIONS.		WINDOW LEGEND AS ALUM. HORZ. SLIDING A5 ALUM. HORZ. SLIDING A6 ALUM. HORZ. SLIDING A7 ALUM. HORZ. SLIDING A8 ALUM. HORZ. SLIDING A9 ALUM. HORZ. SLIDING A10 ALUM. HORZ. SLIDING A11 ALUM. HORZ. SLIDING A12 ALUM. HORZ. SLIDING A13 ALUM. HORZ. SLIDING A14 ALUM. HORZ. SLIDING A15 ALUM. HORZ. SLIDING A16 ALUM. HORZ. SLIDING A17 ALUM. HORZ. SLIDING A18 ALUM. HORZ. SLIDING A19 ALUM. HORZ. SLIDING A20 ALUM. HORZ. SLIDING A21 ALUM. HORZ. SLIDING A22 ALUM. HORZ. SLIDING A23 ALUM. HORZ. SLIDING A24 ALUM. HORZ. SLIDING A25 ALUM. HORZ. SLIDING A26 ALUM. HORZ. SLIDING A27 ALUM. HORZ. SLIDING A28 ALUM. 		PSD PROJECT SOLUTIONS DESIGN 1/111 QUEENSLAND HIGHWAY 17 BRISBANE QLD 4000 PH: 07 3862 1000 FAX: 07 3862 1001 WWW.PSD.COM.AU LICENSE NO. 10018 REGISTERED ARCHITECTS REGISTERED PLUMBERS REGISTERED ELECTRICAL ENGINEERS REGISTERED MECHANICAL ENGINEERS REGISTERED CIVIL ENGINEERS REGISTERED STRUCTURAL ENGINEERS REGISTERED LANDSCAPE ARCHITECTS REGISTERED SURVEYORS REGISTERED TOWN PLANNERS REGISTERED ENVIRONMENTAL ENGINEERS REGISTERED GEOTECHNICAL ENGINEERS REGISTERED CONSTRUCTION ENGINEERS REGISTERED TRANSPORT ENGINEERS REGISTERED AERONAUTICAL ENGINEERS REGISTERED METEOROLOGICAL ENGINEERS REGISTERED CHEMICAL ENGINEERS REGISTERED INDUSTRIAL ENGINEERS REGISTERED AGRICULTURAL ENGINEERS REGISTERED MARINE ENGINEERS REGISTERED ELECTRICAL ENGINEERS REGISTERED MECHANICAL ENGINEERS REGISTERED CIVIL ENGINEERS REGISTERED STRUCTURAL ENGINEERS REGISTERED LANDSCAPE ARCHITECTS REGISTERED SURVEYORS REGISTERED TOWN PLANNERS REGISTERED ENVIRONMENTAL ENGINEERS REGISTERED GEOTECHNICAL ENGINEERS REGISTERED CONSTRUCTION ENGINEERS REGISTERED TRANSPORT ENGINEERS REGISTERED AERONAUTICAL ENGINEERS REGISTERED METEOROLOGICAL ENGINEERS REGISTERED CHEMICAL ENGINEERS REGISTERED INDUSTRIAL ENGINEERS REGISTERED AGRICULTURAL ENGINEERS REGISTERED MARINE ENGINEERS	



NOTE: COOK HANDBOOK SHALL TO BE AT 2000MM HT WITH 2400mm HEAD HT - PLEASE REFER TO DRAWING HANDBOOK SIZE TO SUIT HANDBOOK HEIGHT. OTHER HANDBOOK HEIGHTS TO BE 2400 (HEAD)